


TYPICAL STREET SECTION - 2 LANE MINOR ARTERIAL

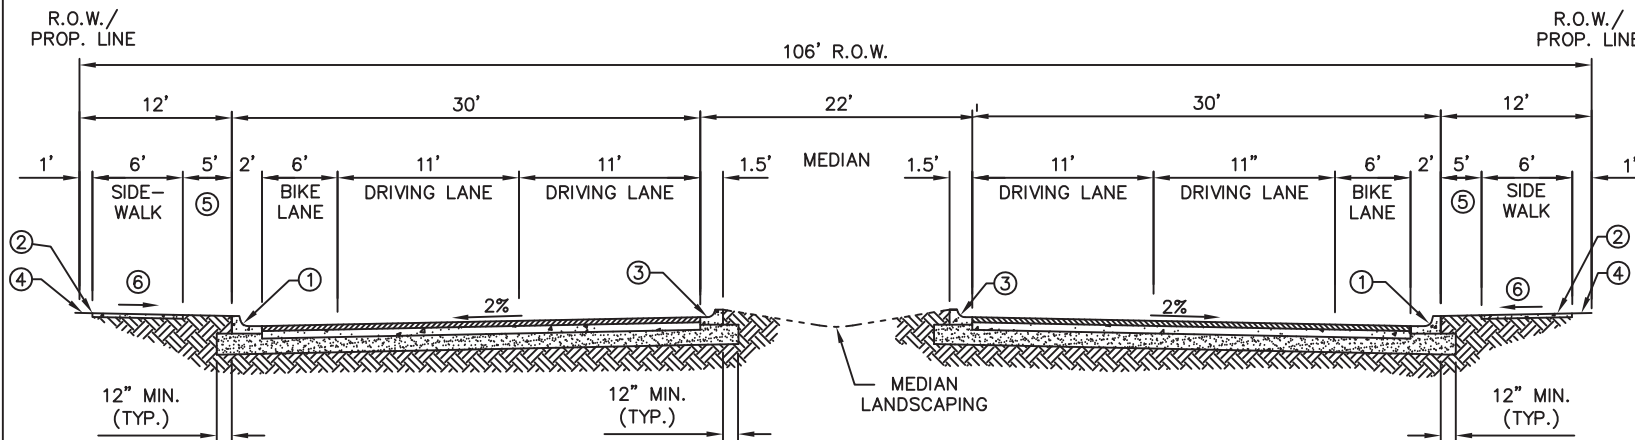


TYPICAL STREET SECTION - 4 LANE MINOR ARTERIAL

KEYED NOTES:

- ① 8" CURB & GUTTER. SEE DWG. CG-01
- ② 4" THICK CONCRETE SIDEWALK. SEE DWG. DW-01. AN ASPHALT PATH MAY BE SUBSTITUTED FOR SIDEWALK ON ONE SIDE OF THE ROAD WITH APPROVAL FROM THE CITY. THE PATH MUST BE A MINIMUM OF 8' WIDE.
- ③ MEDIAN CURB & GUTTER SEE DWG. CG-01
- ④ WHERE ROW/PROP. WALL EXISTS OR IS PLANNED, SIDEWALK SHALL BE SETBACK A MINIMUM OF 1' FROM THE FACE OF WALL. AN APPROVED WEED FREE SURFACE SHALL BE PROVIDED WITHIN THE 1' SETBACK AREA. ACCEPTABLE WEED FREE SURFACES INCLUDE:
 - a. 4" THICK CONCRETE (WIDENED SIDEWALK)
 - b. GROUTED CONC., BRICK, OR STONE PAVERS (TYPE TO BE APPROVED BY THE DEPT. OF PUBLIC WORKS)
 - c. 4" THICK COMPACTED CRUSHER FINES WITH WEED BARRIER FABRIC. COMPACTED WITH HAND ROLLER.
- ⑤ BUFFER. SEE DWG. BF-01
- ⑥ 1.5% RECOMMENDED, 2% MAXIMUM SLOPE.

GENERAL NOTES:

1. PAVEMENT SECTION IN ACCORDANCE WITH STANDARD DRAWING OR APPROVED PAVEMENT DESIGN PER PS-01.
2. ALL WORK IN PUBLIC RIGHT-OF-WAY SHALL BE CONSTRUCTED BY A LICENSED CONTRACTOR AND REQUIRES A PERMIT AND APPROVAL BY THE CITY.

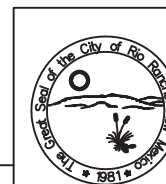

City of Rio Rancho
Department of Public Works

TYPICAL STREET SECTION
MINOR ARTERIAL STREET

DATE MODIFIED:

JUNE 22, 2015

DWG. NO. TS-04

SEPT 23, 2008